


Bauherr
Gemeinde Buchs

Objekt
Sanierung Brummelstrasse / Rosenweg

Plan
Längenprofil
Teil Ost 1:200/20

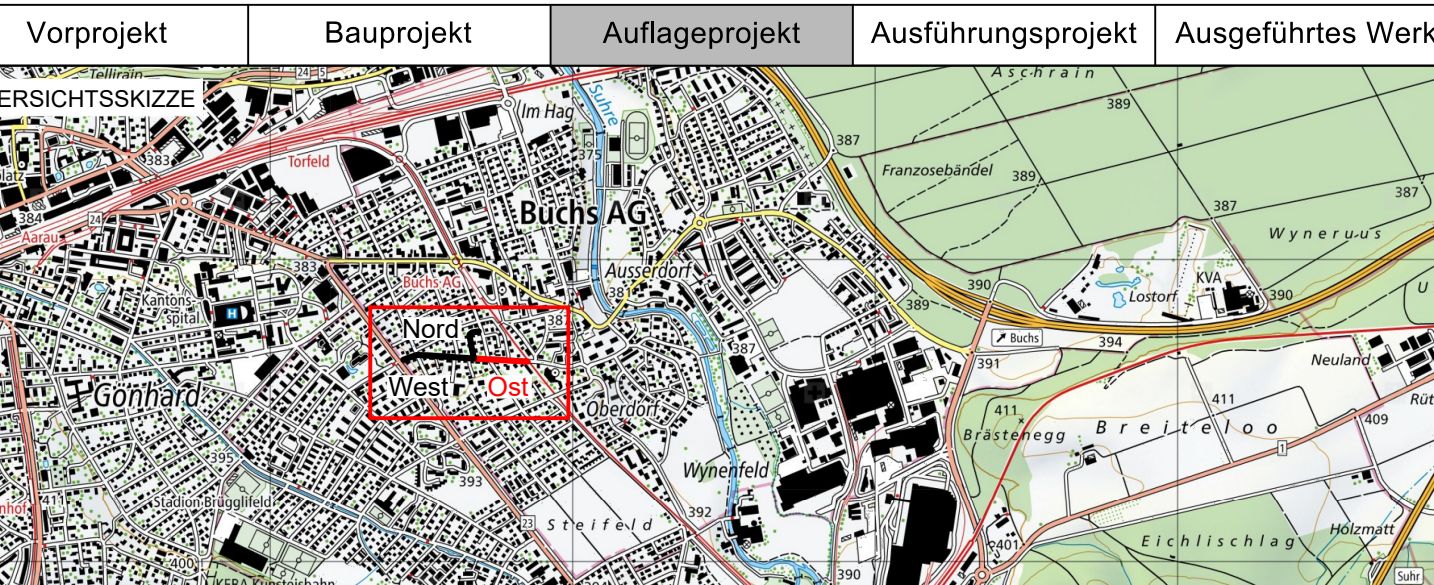

Projekt-Nr.	Erstellung	Änderungen					
		Name	Datum		Name	Datum	
5033.587.1	202	Projektleiter	anr, mc	A			
		Gezeichnet	jd	22.04.2026	B		
		Geprüft	anr, jf	22.04.2026	C		

Horizont 385.000 m.ü.M

Kilometrierung	220.00	232.00	242.00	260.00	275.00	280.00	285.00	289.51	293.00	299.04	300.00	303.60	310.00	320.00	334.00	340.00	345.00	360.00	369.23	380.00	400.00	406.34
Terrainhöhen	387.24	387.21	387.22	387.24	387.23	387.30	387.34	387.35	387.33	387.34	387.34	387.34	387.35	387.41	387.46	387.46	387.50	387.56	387.61	387.69	387.69	387.91
Projekthöhen	387.22	387.20	387.22	387.28	387.38	387.40	387.41	387.42	387.42	387.36	387.36	387.35	387.38	387.41	387.46	387.46	387.50	387.55	387.59	387.70	387.91	387.91

